

dixon + associates  
architecture, planning, interiors

833 south 200 east  
salt lake city, ut 84111  
t. 801.595.6400  
f. 801.595.8900

DEVELOPER

**KL LEHI, LLC**

**P.O. BOX 1685  
DRAPER, UTAH  
84020**

**UTAH  
DEPARTMENT  
OF  
WORKFORCE  
SERVICES**


**561 W. STATE STREET  
LEHI, UTAH**

**CONSTRUCTION  
DOCUMENTS**

#	DATE	DESC.

ISSUE: 10/28/11  
 PROJECT NO: 11039  
 DRAWN BY: NB  
 CHECKED BY: TA

SHEET TITLE

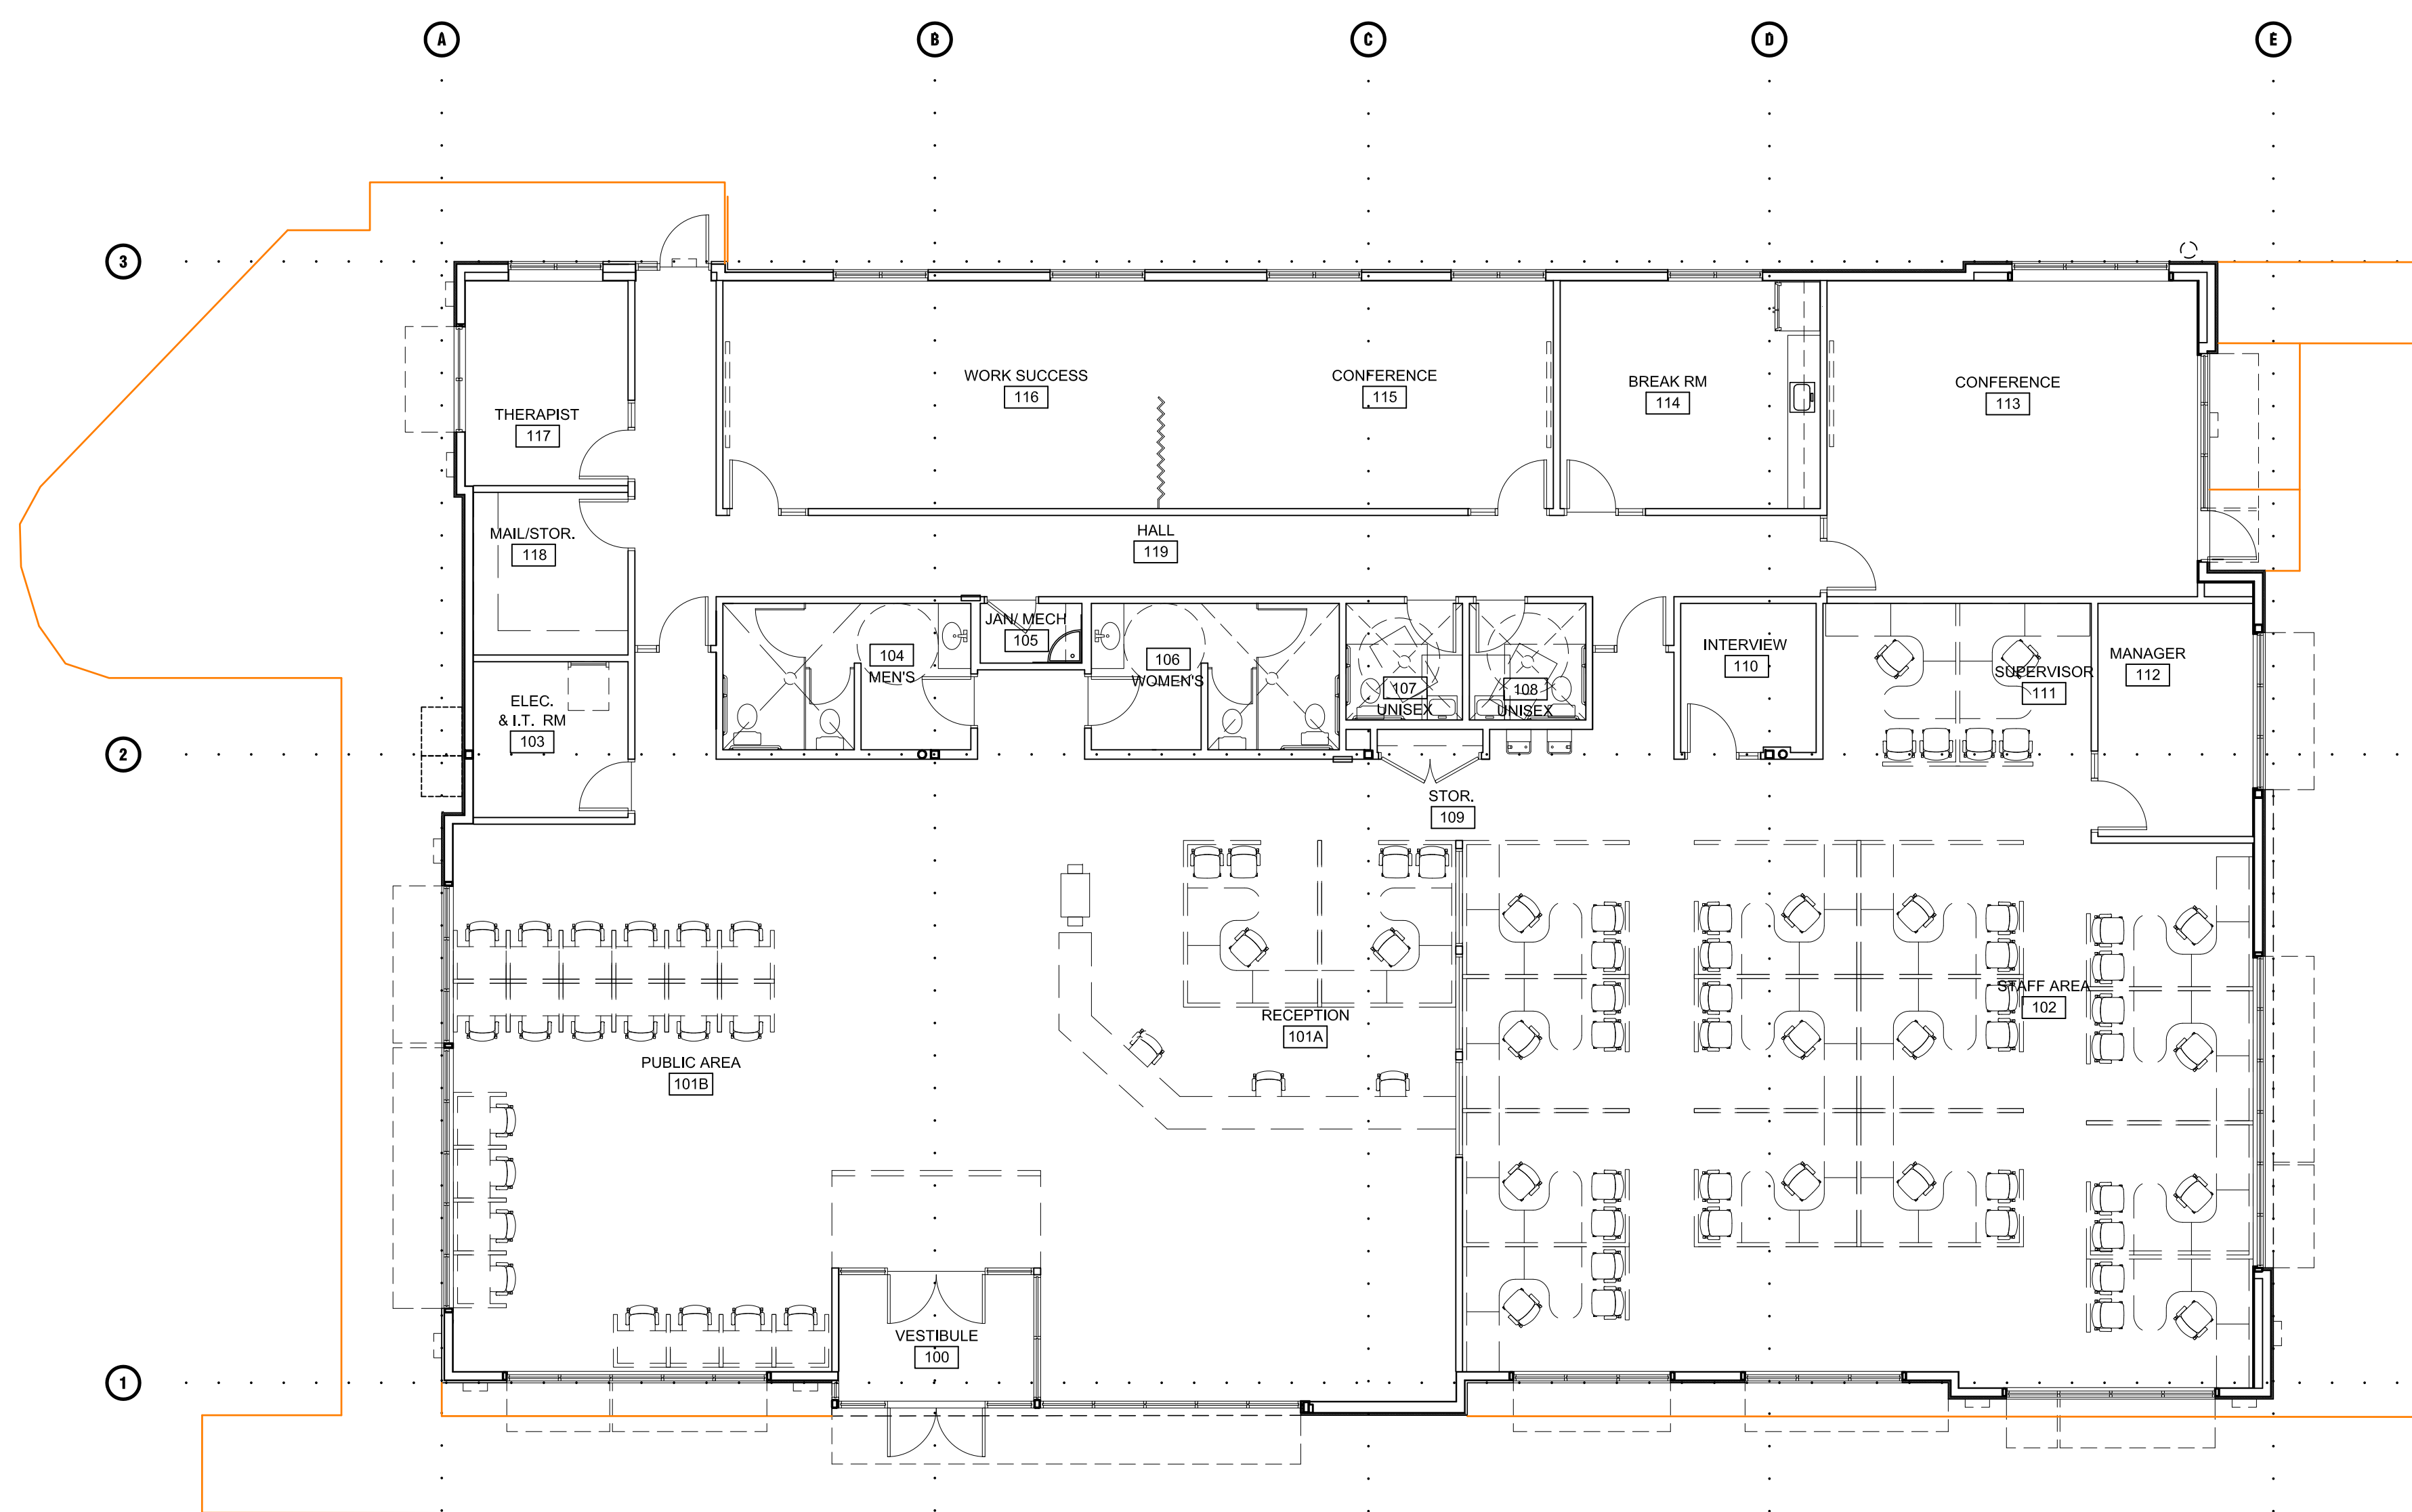

**01 FLOOR PLAN**  
 A1.1 SCALE: 1/8" = 1'-0"